



Proposed Kids Playset - July 2015
 516 Arch. Bald Walk SE
 Washington DC 20003


Side - North Face

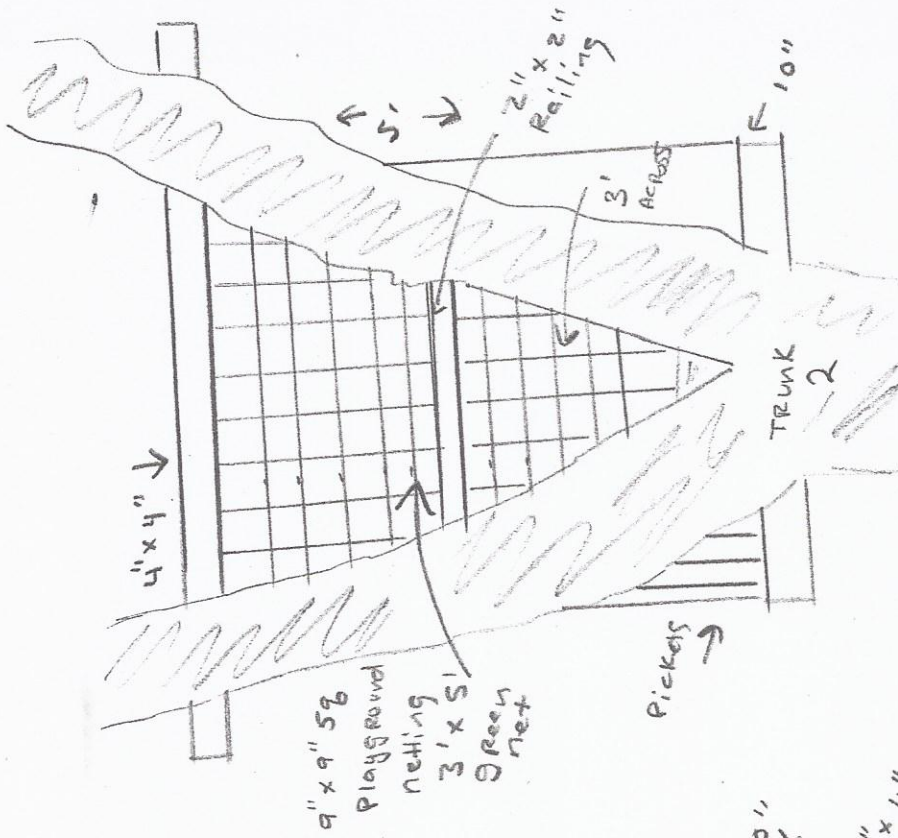

Front - West Face

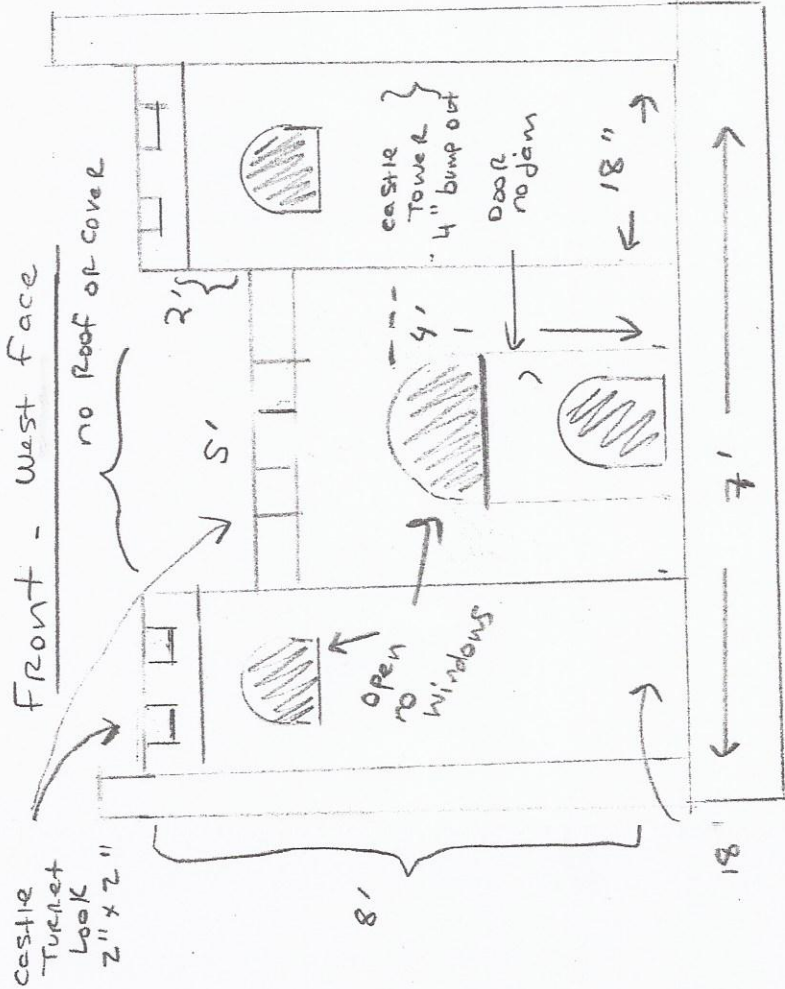


Side - East Face

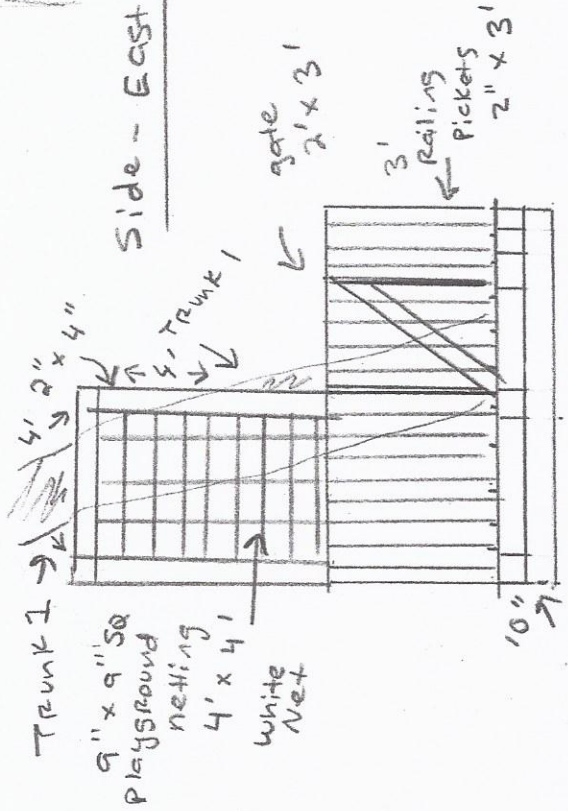


Structure Painted Blue & Gray to match Brick House

Side - South Face

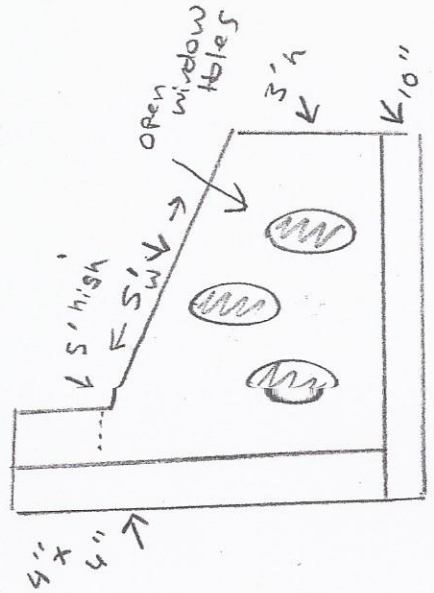

July 2015

Proposed Tree House Platform on the Lot of
S16 Archibald Walk SE, SQ 0877 Lot 0890
Owner: Ellen Psychas, (202) 262-7005, epsych@hotmail.com

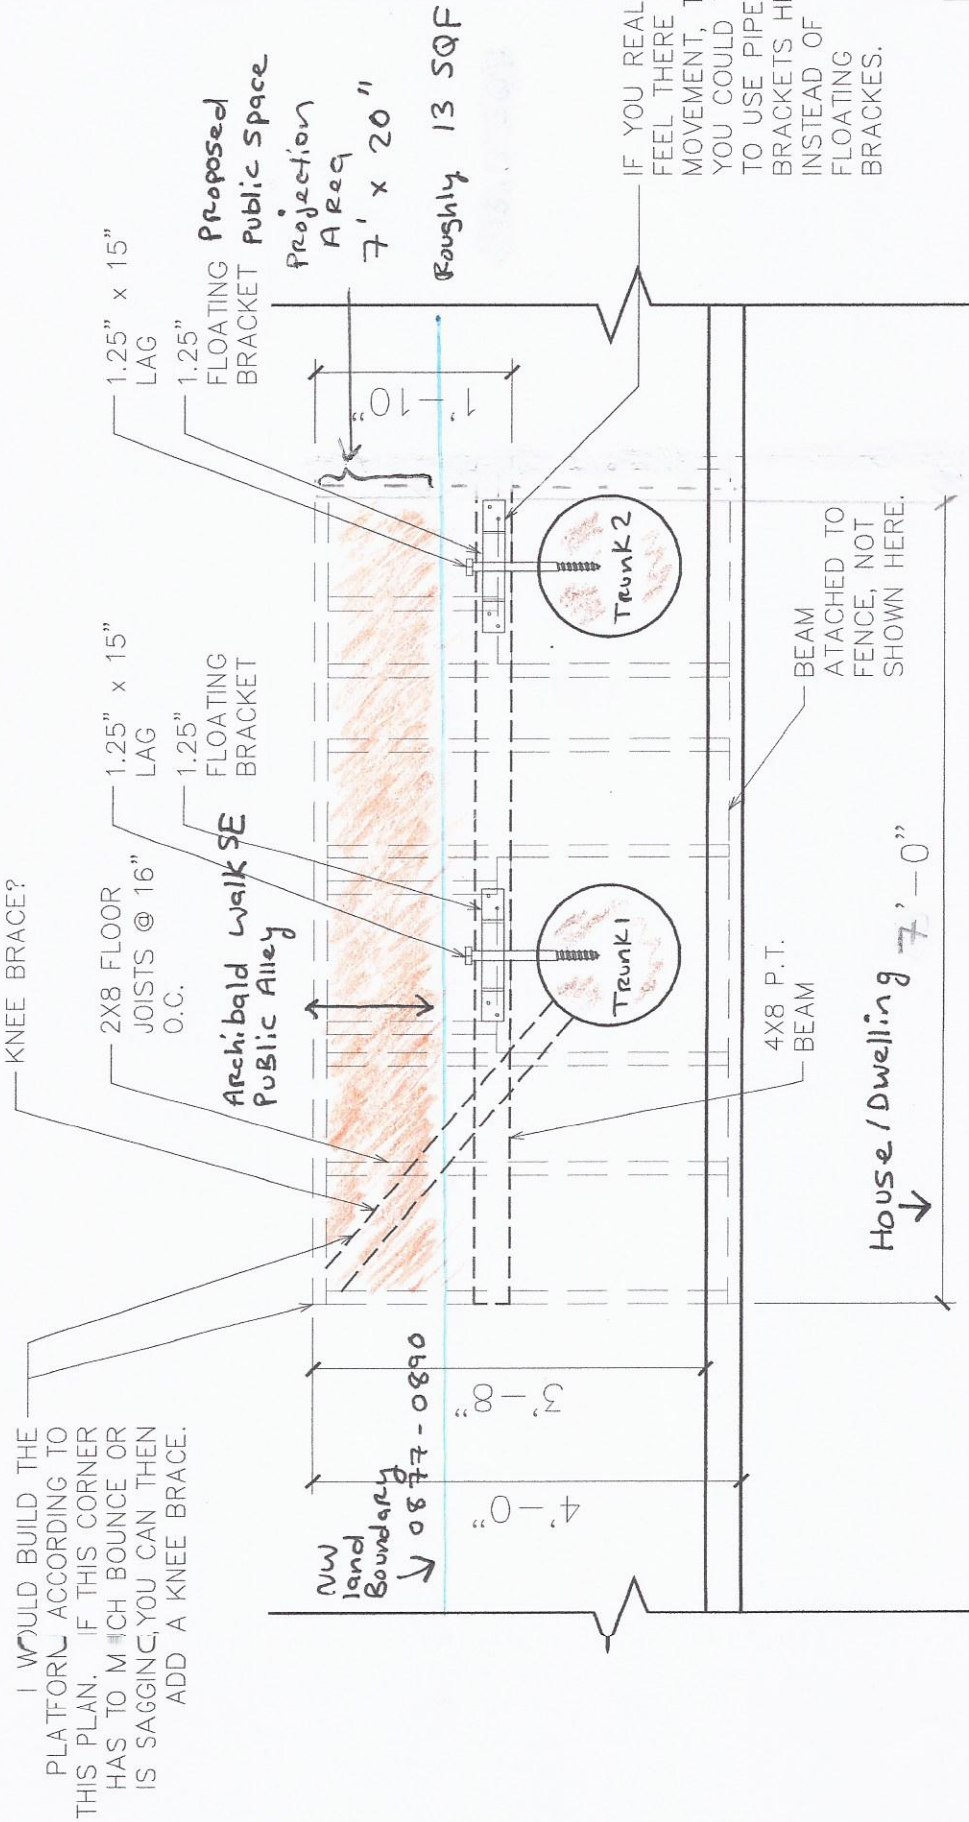

FRAMING DIAGRAM
By Scott Mackenzie, construction advisor
Tree House Supplies
www.treehousesupplies.com